


RELEASED FOR CONSTRUCTION 11/04/09

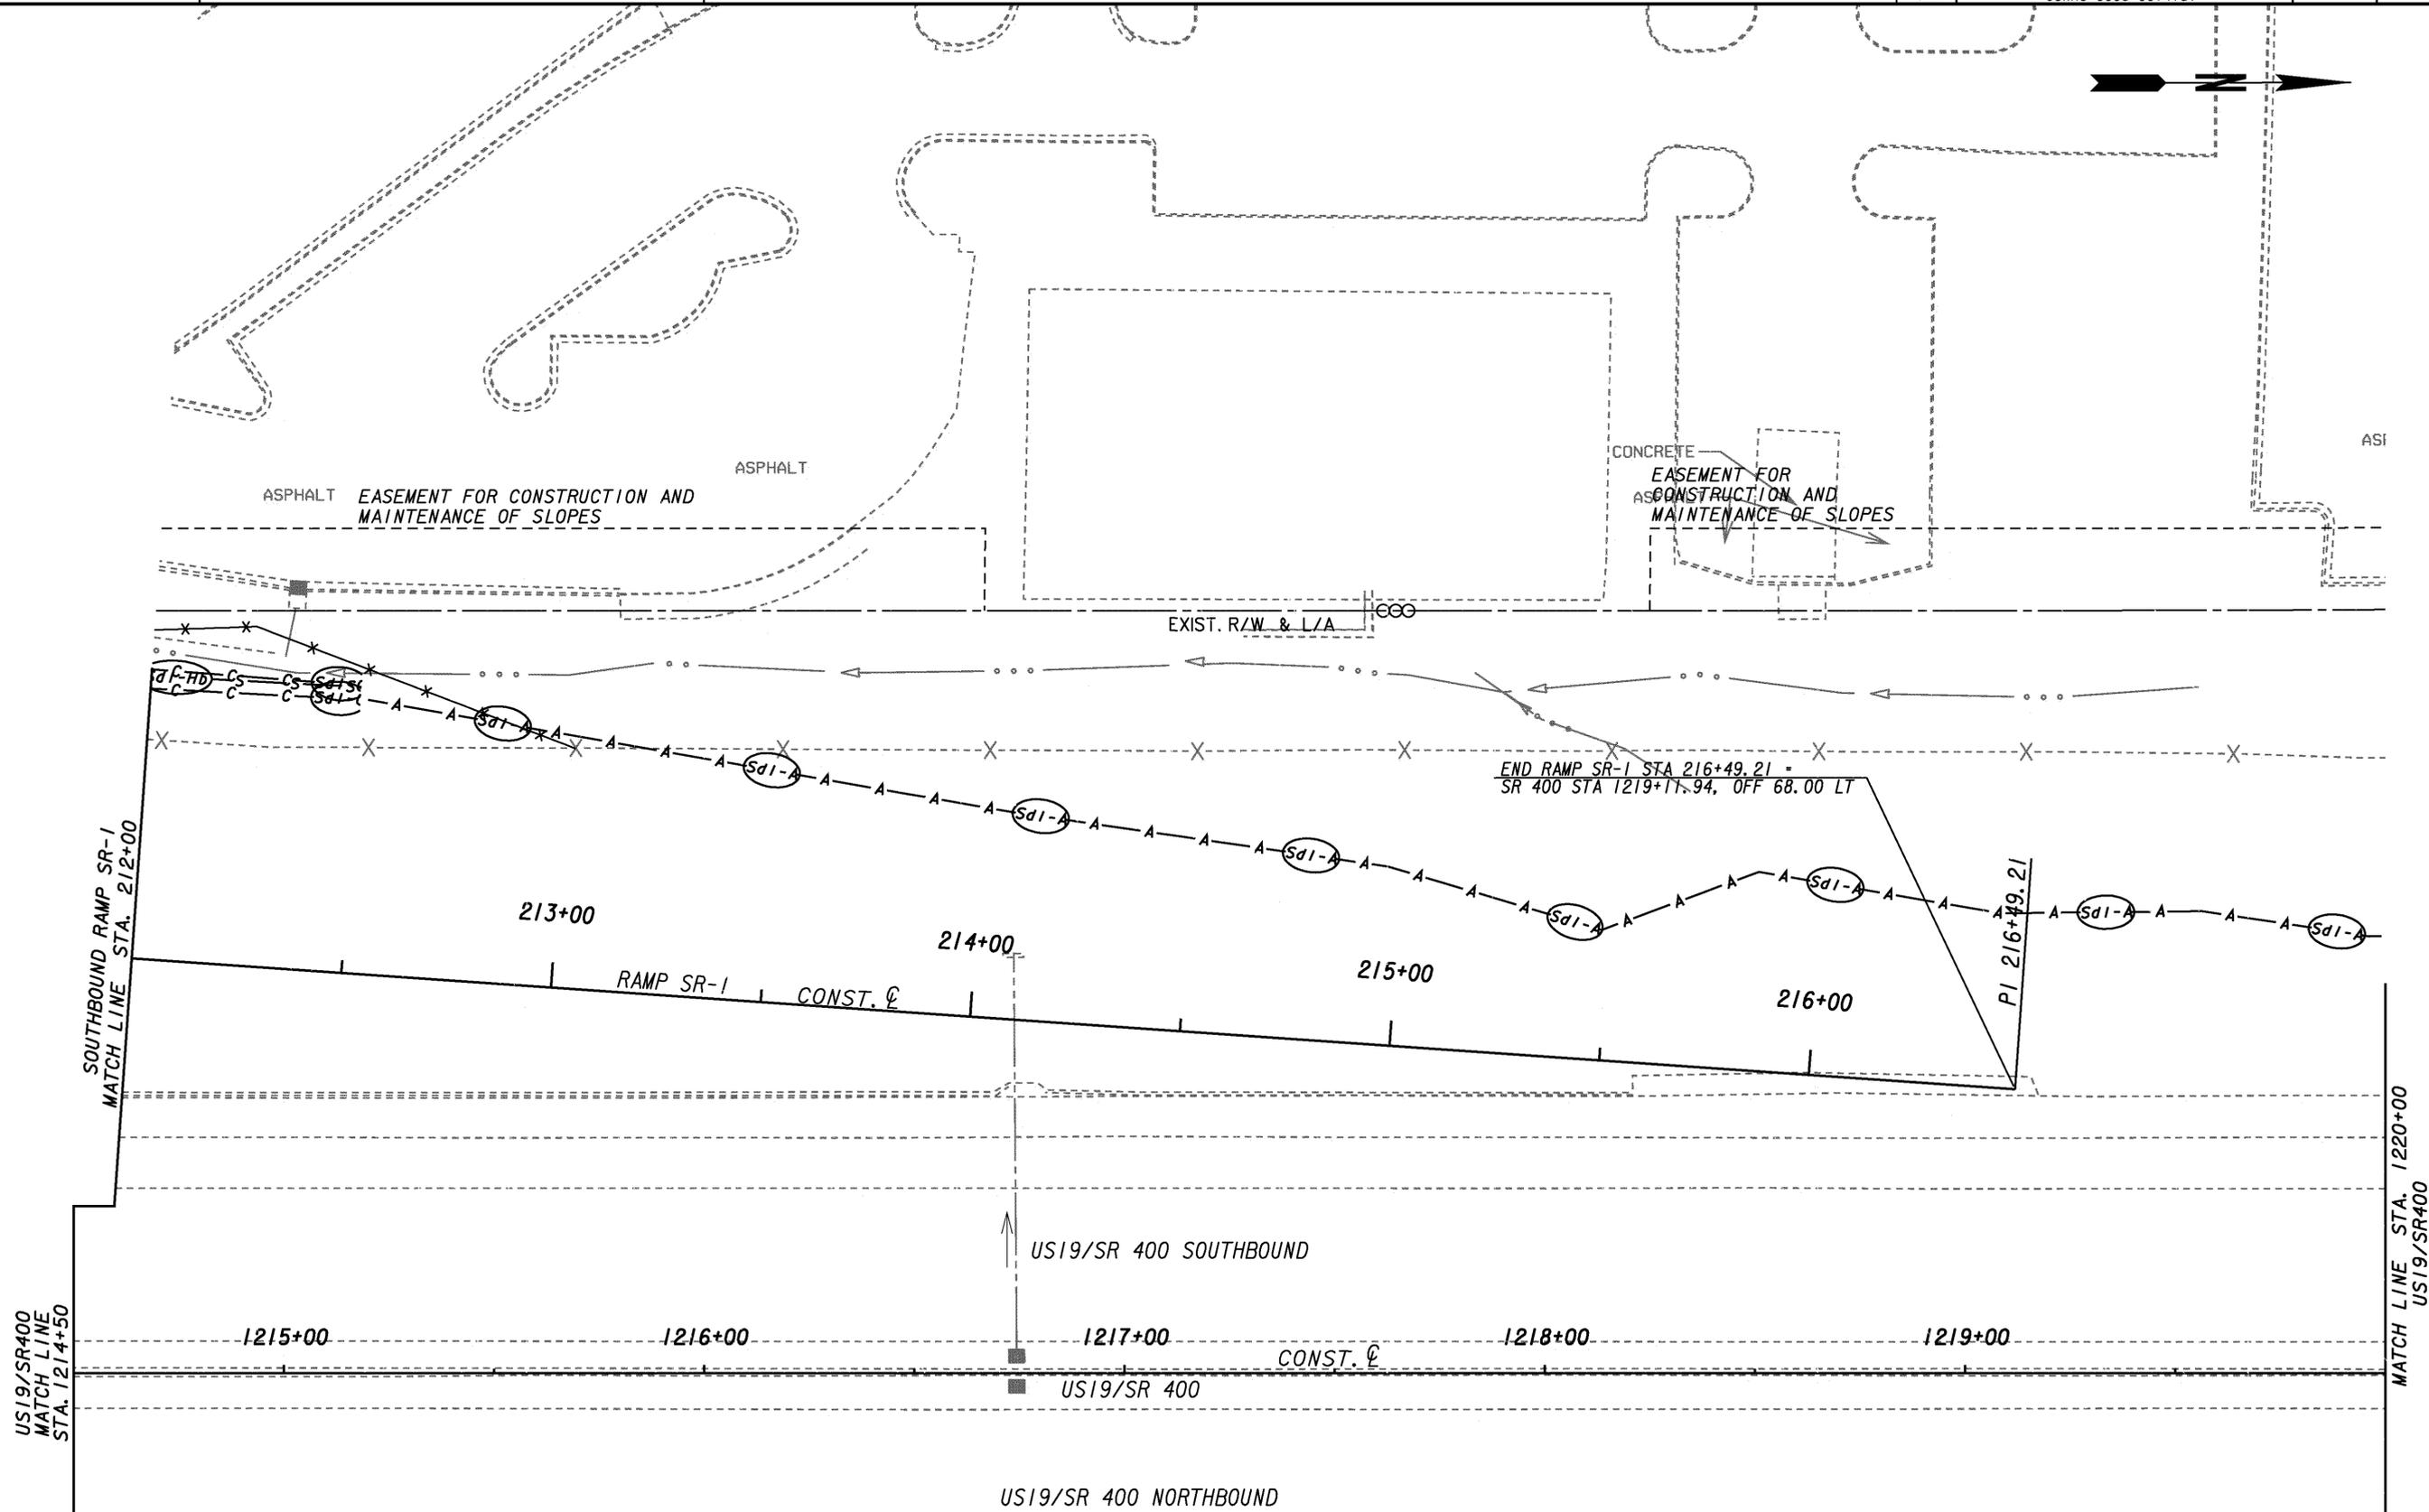

CONSTRUCTION STAGING	
CURRENT STAGE CONSTRUCTION	
TRAFFIC FLOW ARROW	
TEMPORARY BARRIER	
TEMPORARY PAVEMENT	

THE LPA GROUP
TRANSPORTATION CONSULTANTS
3595 ENGINEERING DRIVE
NORCROSS, GEORGIA 30092
(770) 263-9118



REVISION DATES		

STATE OF GEORGIA
DEPARTMENT OF TRANSPORTATION
OFFICE: INNOVATIVE PROGRAM DELIVERY
BMP LOCATION DETAILS
RAMP SR-1-INITIAL PH.
STA. 212+00 TO END RAMP TO
STA. 1220+00 SB AUXILIARY LANE

DRAWING No. 54-15